



cuttingedgehomes.net

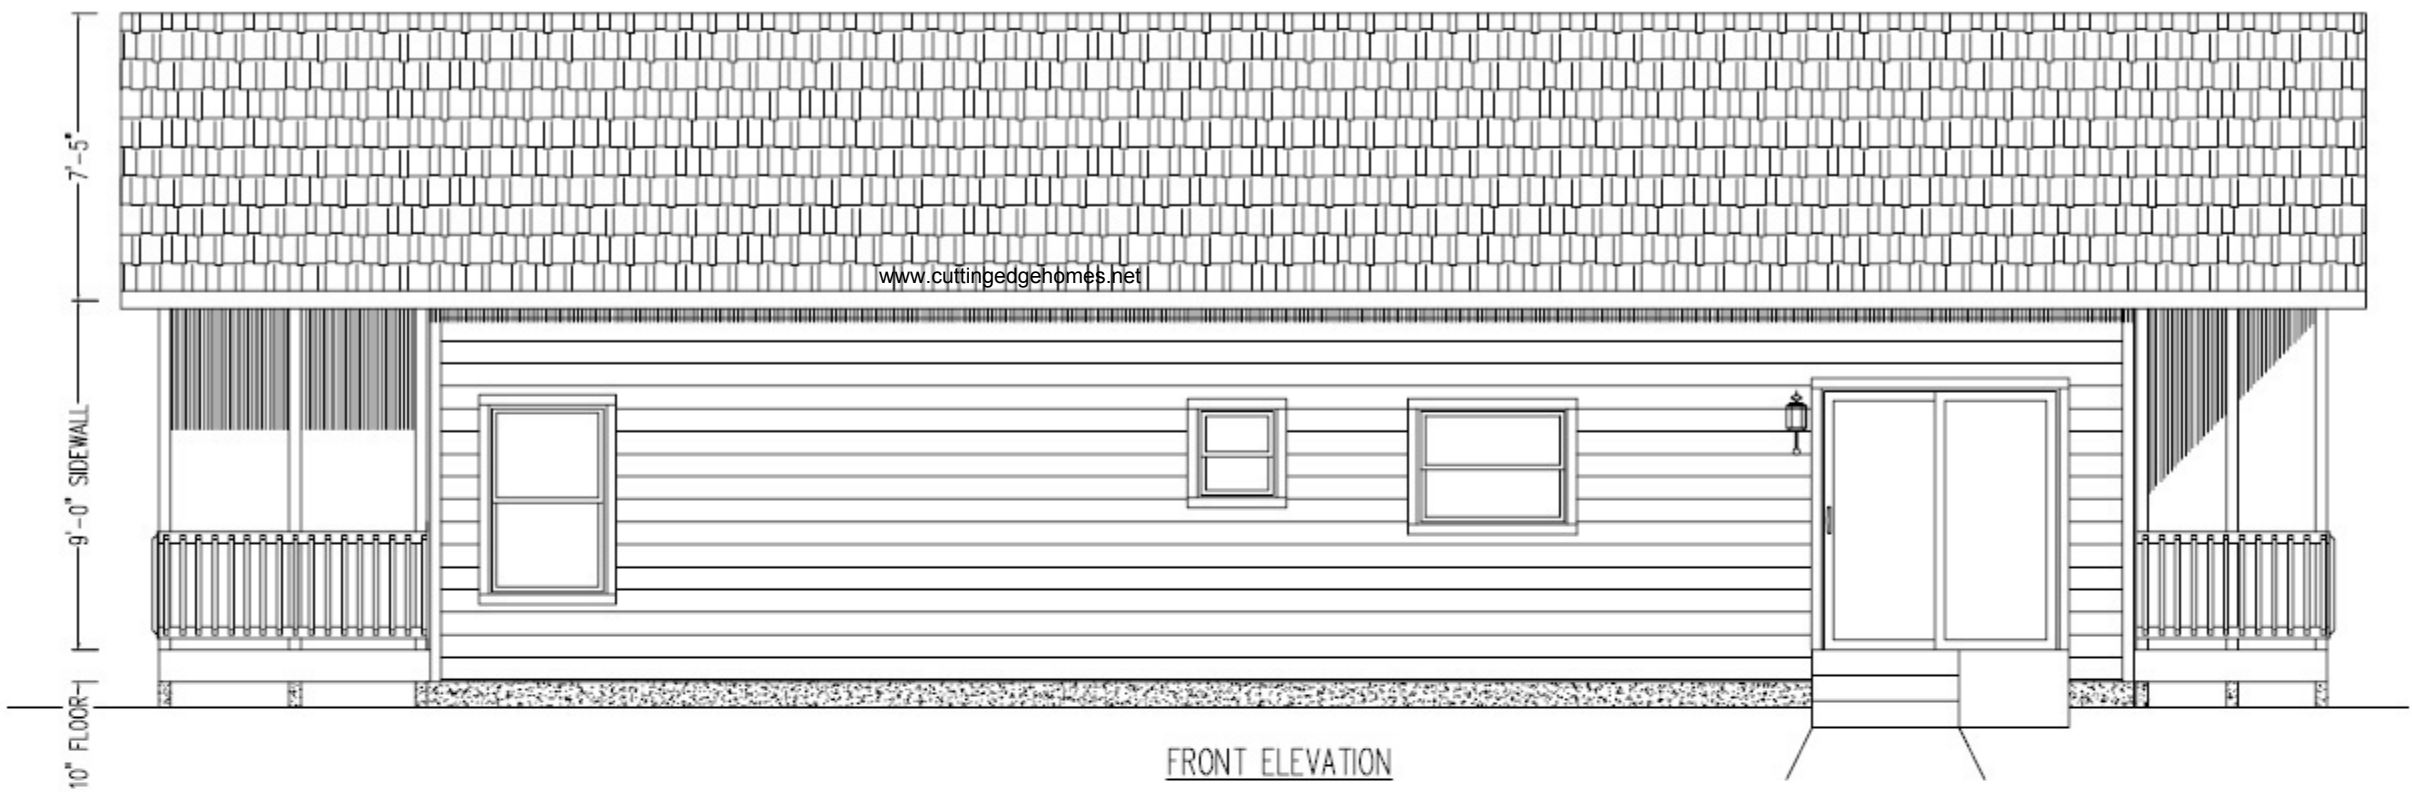

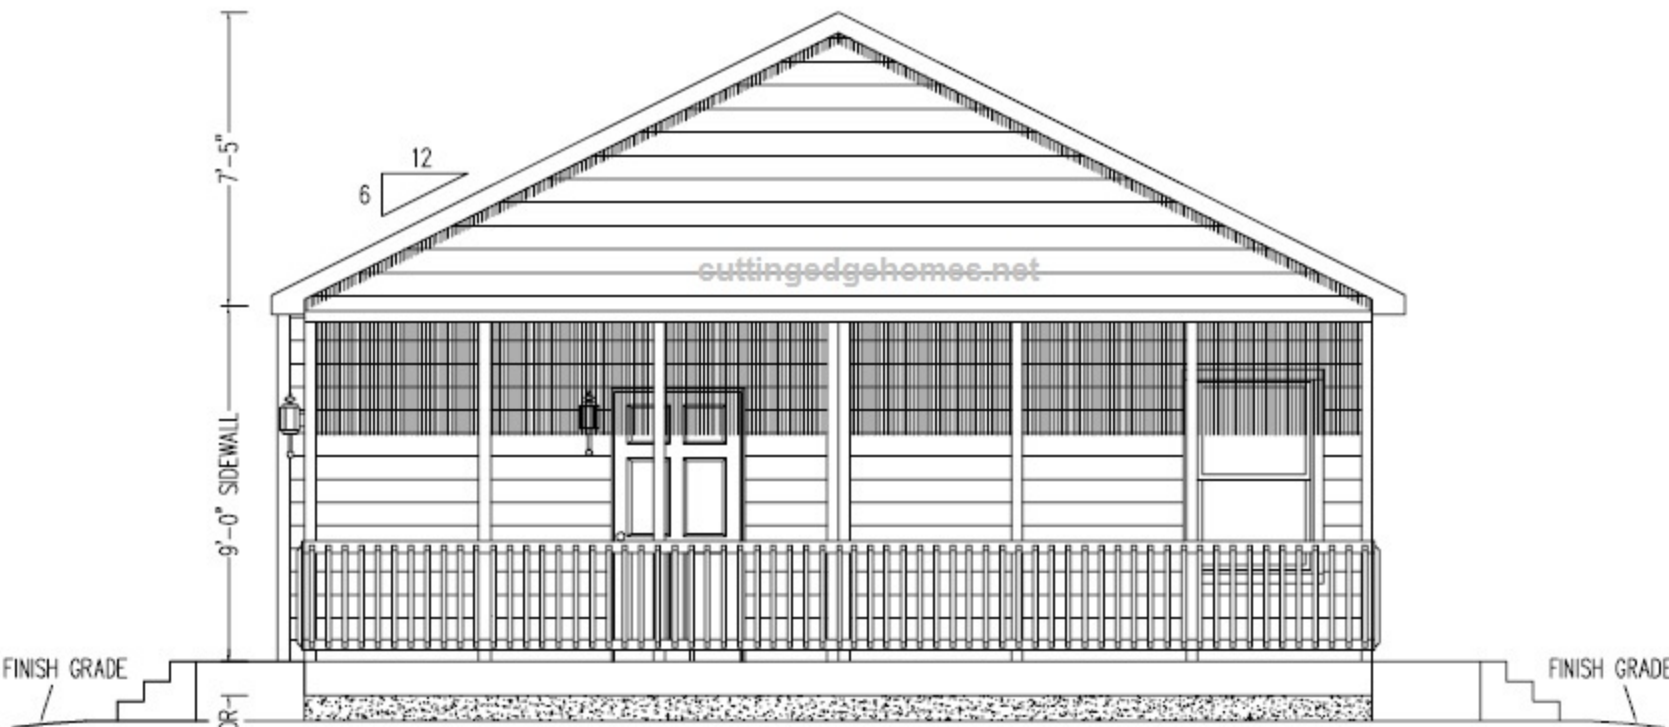

LEFT ELEVATION

SHEATHING, FLASHING,
15# FELT, LAMINATE SHINGLES TYP.

